


PLAN VIEW
NOT TO SCALE

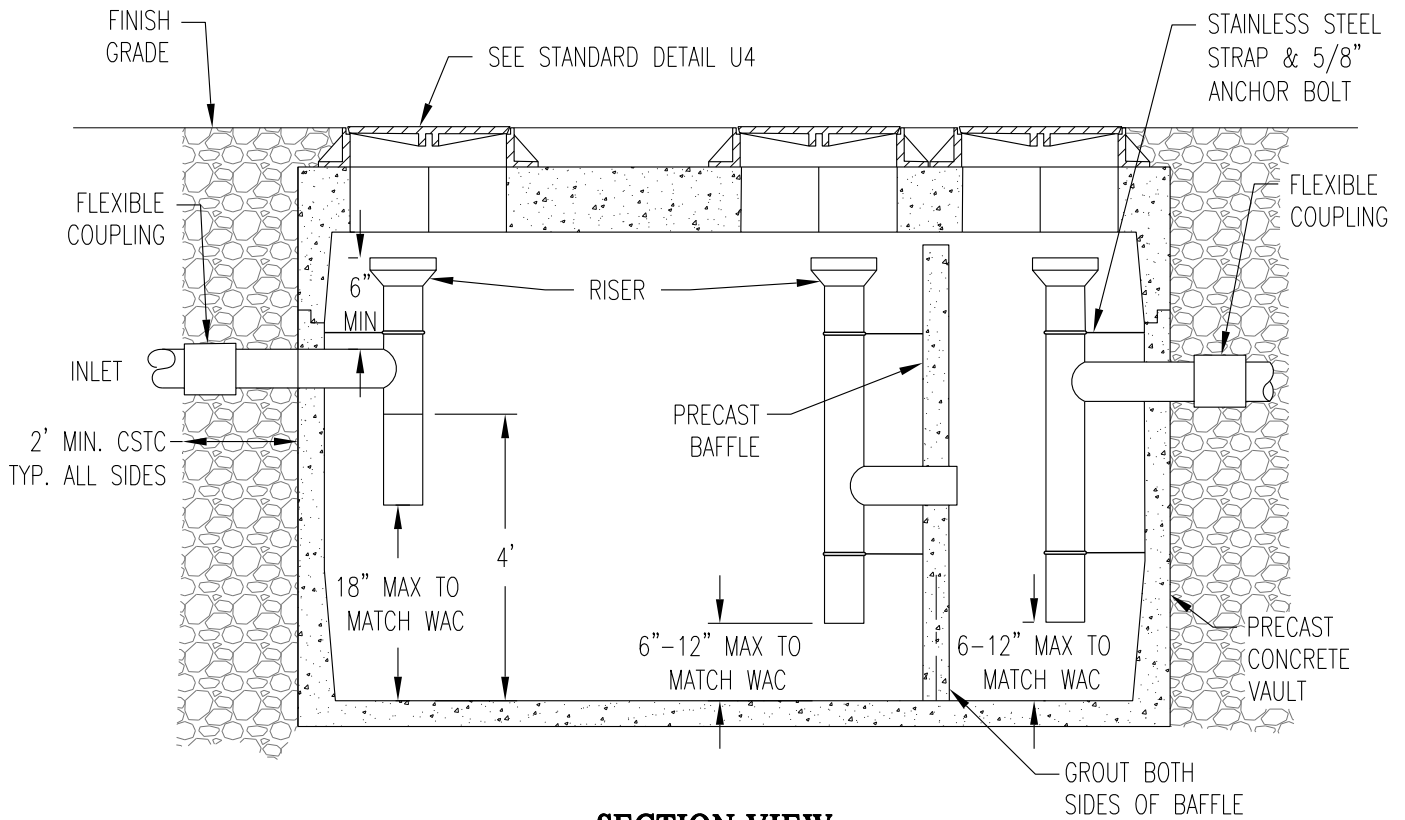

SECTION VIEW
NOT TO SCALE

NOTE:

1. STANDARD DETAIL S20A FOR NOTES.



**TYPICAL GREASE
INTERCEPTOR**

PUBLIC WORKS ENGINEERING	
APPR. BY: PKR	DATE: 05.14
DRAWN BY: LD	DWG: S20
CAD FILE: 2014_S20_05_2014	