


NOTE:

1. USE OF THIS TURN AROUND AT ANY SPECIFIC SITE MUST BE APPROVED BY THE CITY FIRE MARSHALL AND THE CITY ENGINEER.

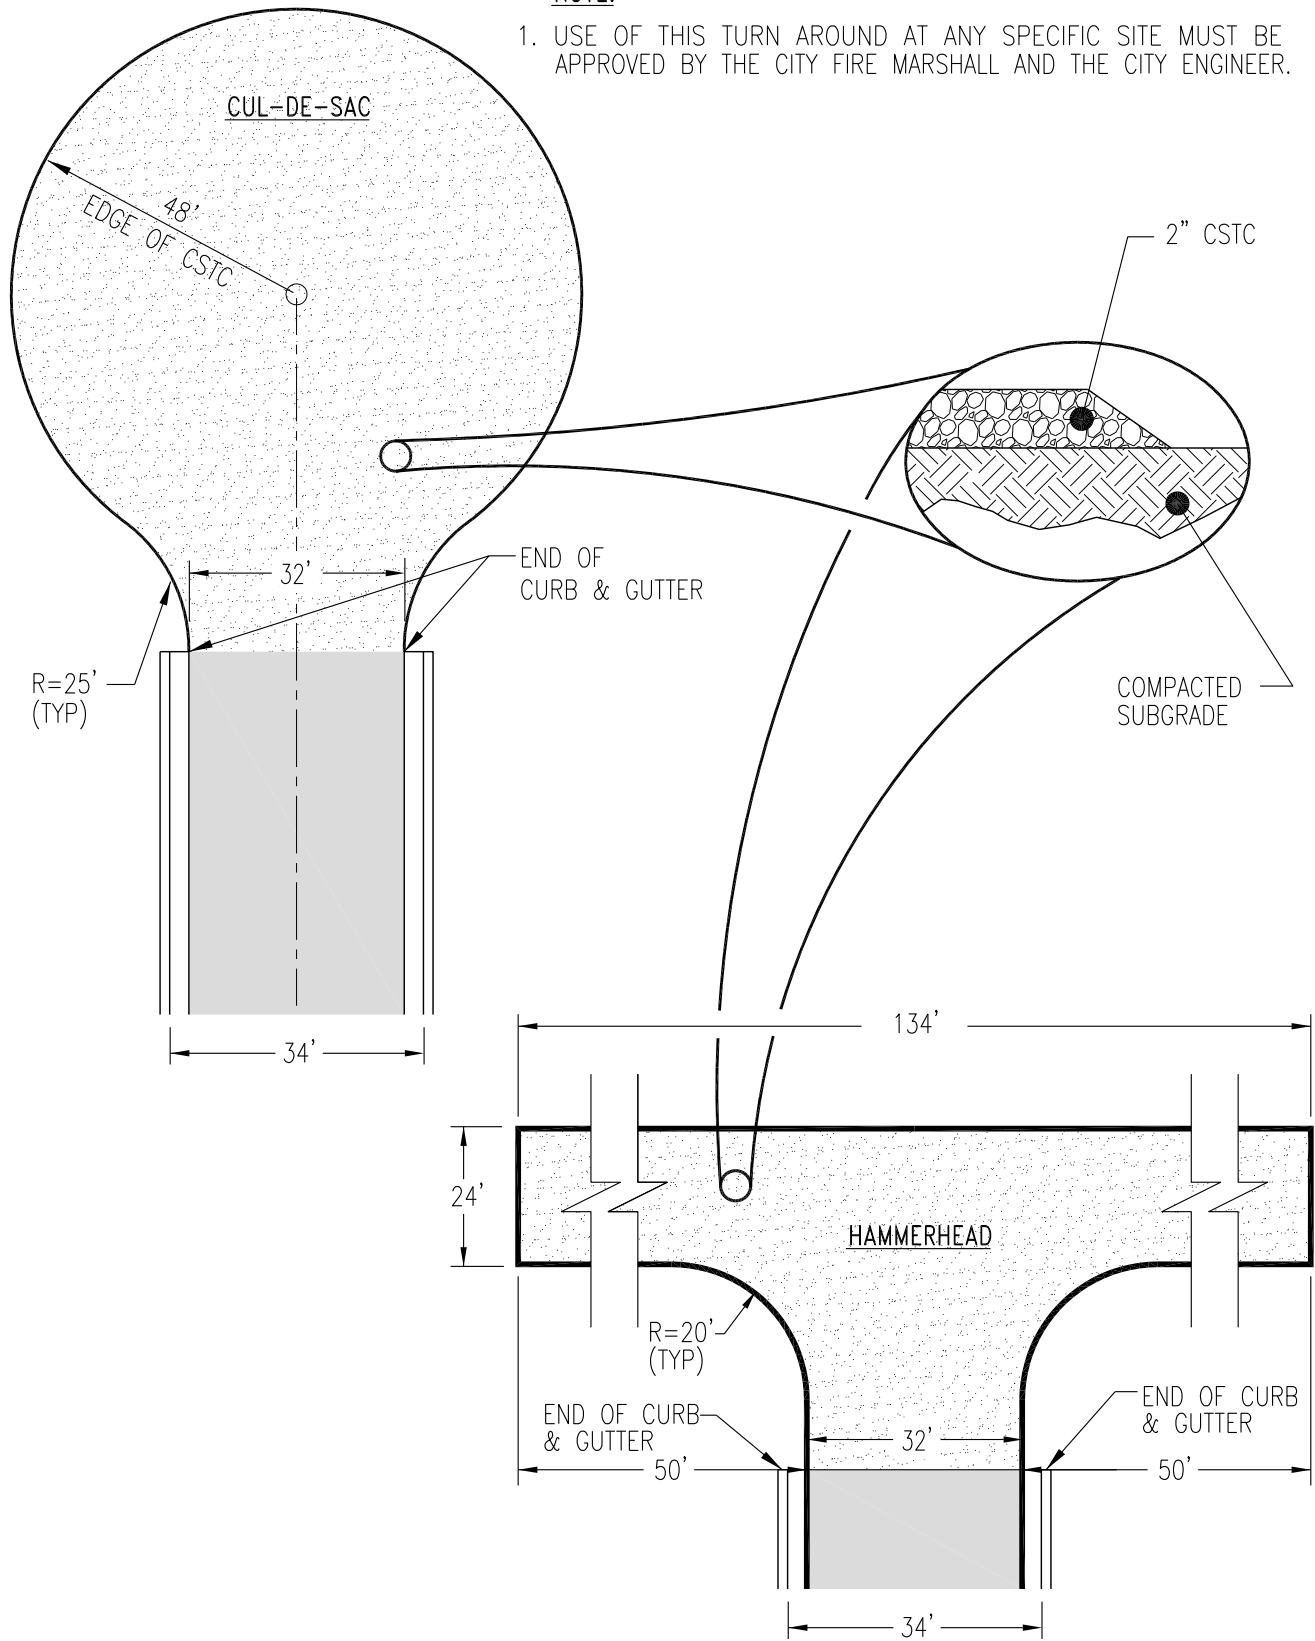

**TEMPORARY
TURN AROUND**

PUBLIC WORKS ENGINEERING	
APPR. BY: PKR	DATE: 06.19
DRAWN BY: LD	DWG: ST19
CAD FILE: 2012_ST19_06_2019	