




MOBILE HOME PARK SEPARATION REQUIREMENTS For Existing Mobile Home Parks

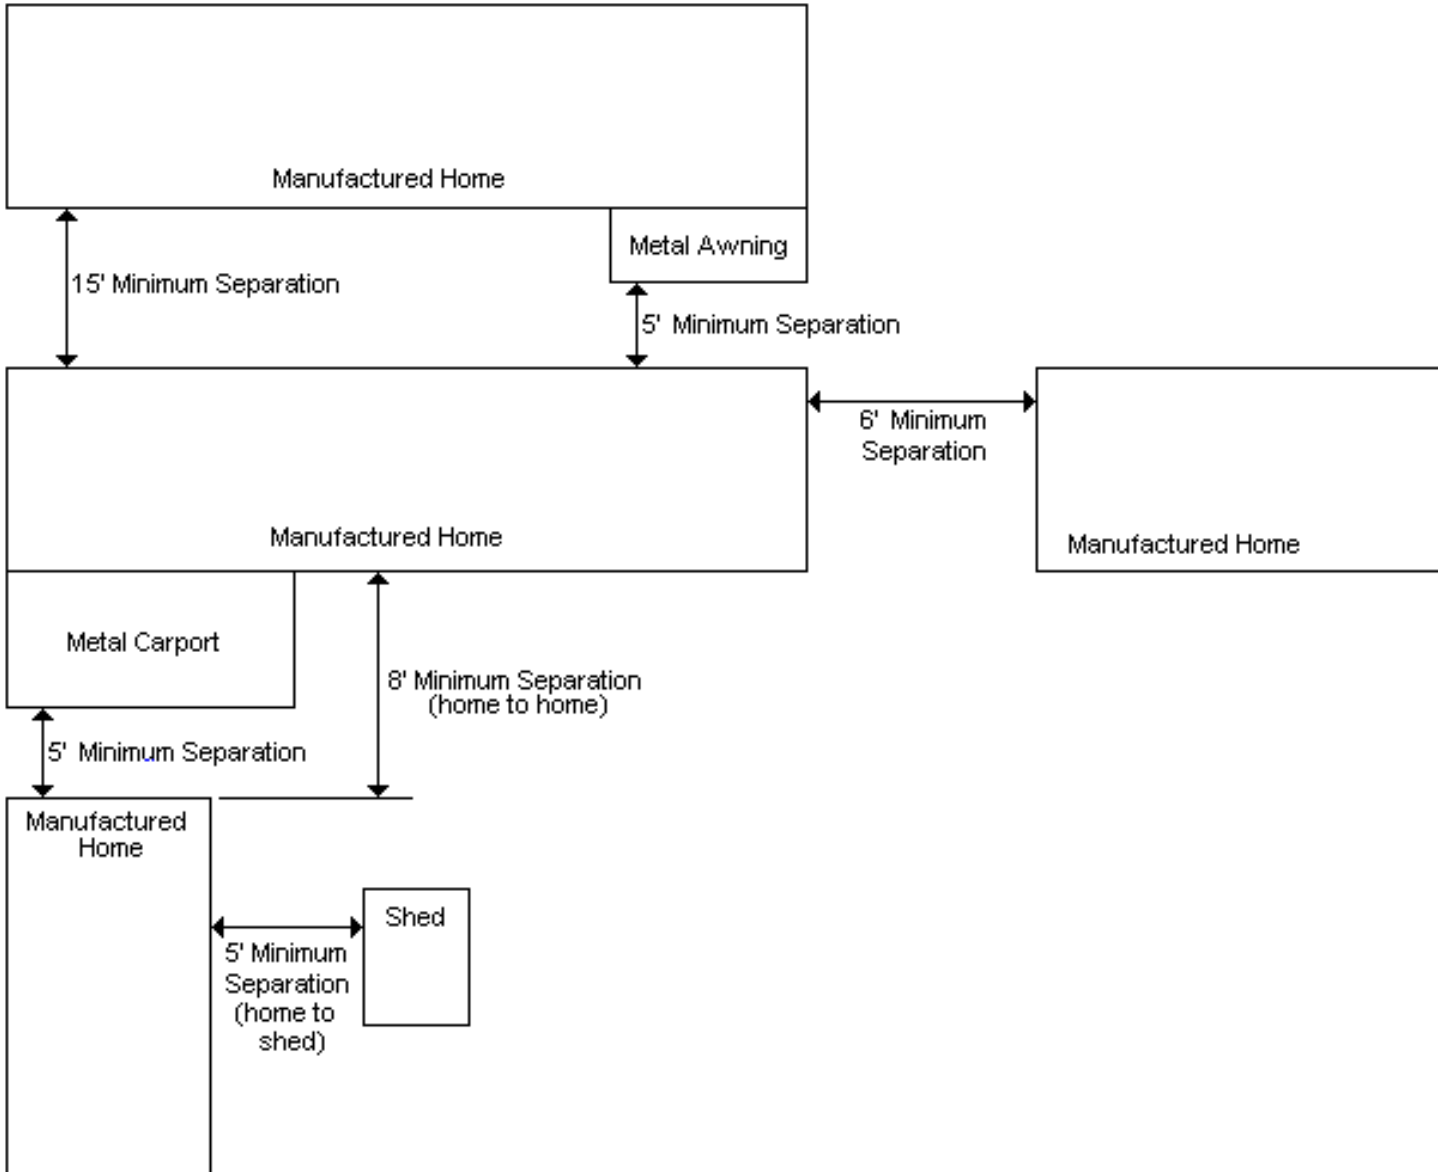

purposes, except for attached awnings, carports, and covered patios constructed of metal, which may be built to within five (5) feet of an adjacent mobile home as noted on the drawings.